


3/30/22 2:07 PM  
FILE NAME = PVNG-01.dwg

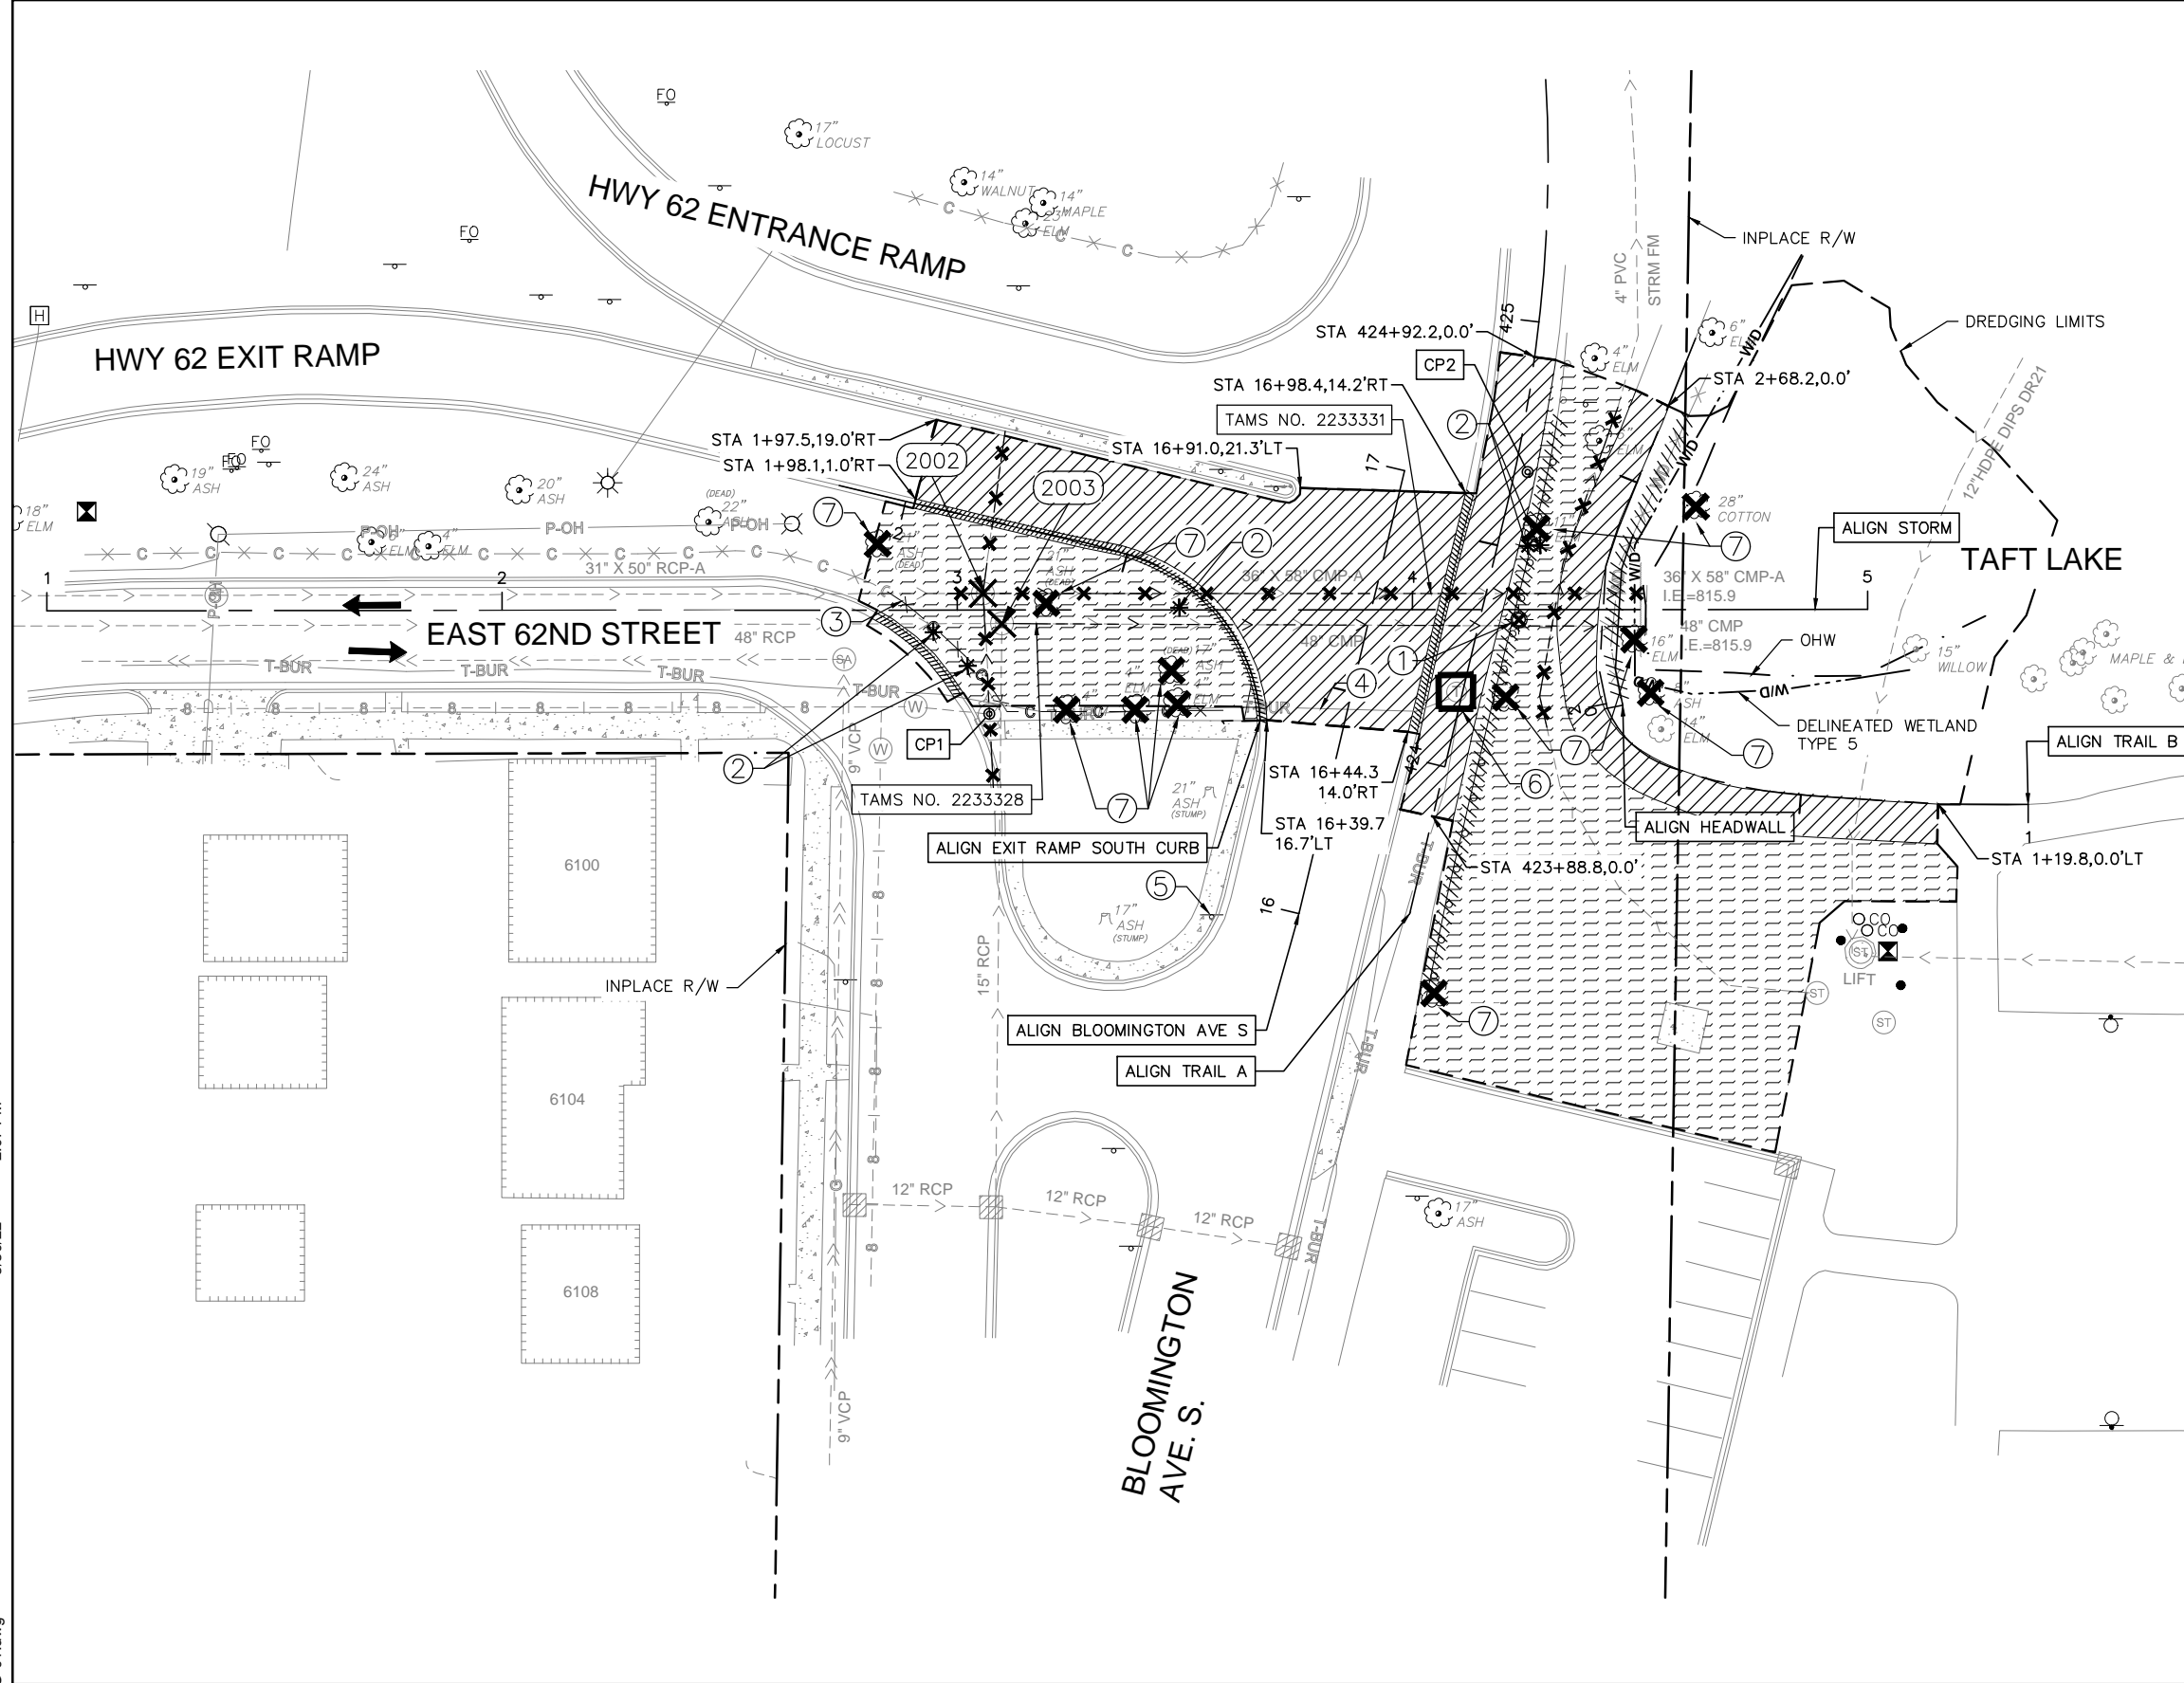


REMOVALS					
LEGEND	ITEM NO.	DESCRIPTION	NOTE	UNIT	EST. TOTAL
	2101.501	CLEARING & GRUBBING		LS	1
	2104.502	REMOVE DRAINAGE STRUCTURE		EACH	2
	2104.502	REMOVE LIGHT STANDARD	(1)	EACH	1
	2104.502	SALVAGE LIGHT STANDARD	(1)	EACH	1
	2104.502	REMOVE SIGN	(2)	EACH	5
	2104.502	SALVAGE SIGN PANEL	(2)	EACH	5
	2104.503	REMOVE CHAIN LINK FENCE	(3)	LIN FT	88
	2104.503	REMOVE CURB AND GUTTER		LIN FT	178
	2104.503	REMOVE GUARDRAIL - TYPE 31		LIN FT	132
	2104.503	REMOVE SEWER PIPE (STORM)		LIN FT	448
	2104.503	REMOVE WOOD RETAINING WALL		LIN FT	65
	2104.503	SAWING BITUMINOUS PAVEMENT (FULL DEPTH)		LIN FT	190
	2104.503	SAWING CONCRETE PAVEMENT (FULL DEPTH)		LIN FT	10
	2104.504	REMOVE BITUMINOUS PAVEMENT		SQ YD	530
	2506.502	ADJUST FRAME & RING CASTING	(6)	EACH	1

**GENERAL NOTES:**

- SEE STORM SEWER PLAN AND PROFILE SHEETS FOR DESIGN DETAILS.
- FIELD LOCATE UTILITIES.
- REMOVALS OF TEMPORARY PAVEMENT ARE SHOWN ON SHEET 45 - TEMPORARY PAVING PLAN.
- ORDINARY HIGH WATER (OHW) ELEV: 816.20
- CONTRACTOR SHALL PREPARE AND SUBMIT A SITE MANAGEMENT PLAN FOR APPROVAL.
- DELINEATED WETLAND IS TYPE 5, SHALLOW OPEN-WATER.

**SPECIFIC NOTES:**

- SALVAGE MNDOT LIGHT POLE.
- SALVAGE SIGN PANELS. NUMBER OF PANELS VARIES PER SIGN.
- REMOVE CHAIN LINK FENCE.
- PROTECT BURIED TELECOMMUNICATION LINES.
- METRO TRANSIT BUS STOP SIGN. PROTECT IN PLACE.
- ADJUST COMMUNICATIONS MANHOLE.
- REMOVE TREE.

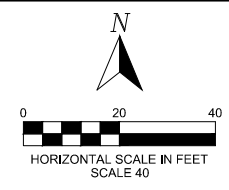

NO.	DATE	DRW	CKD	APP	REVISION
0	3/23/22	JNL	-		FOR PERMIT

I HEREBY CERTIFY THAT THIS PLAN, SPECIFICATION, OR REPORT WAS PREPARED BY ME OR UNDER MY DIRECT SUPERVISION AND THAT I AM A DULY LICENSED PROFESSIONAL ENGINEER UNDER THE LAWS OF THE STATE OF MINNESOTA.

JONATHAN N. LIBBY      51276      DATE

LIC. NO.



REMOVALS PLAN	
DRW: JNL	DATE: 3/30/22
CHK: NJL	DATE: 3/23/22
APP:	DATE:

TAFT LAKE OUTFALL	
CITY PROJECT NO. CSW01120013D	44
STATE PROJECT NO. 2775-31	OF
	65