


BENCHMARK
MNDOT HARN POINT #960 RESET.
(NAVD) ELEVATION = 942.68

LEGEND

- PROPERTY LINE
- DRAINAGE EASEMENT
- SETBACK
- WET WETLAND BOUNDARY
- PROPOSED CONTOUR
- EXISTING CONTOUR
- UNDERDRAIN W/ CLEANOUT
- DRAINAGE DIRECTION
- PROPOSED SPOT ELEVATION
- PROPOSED STORM MANHOLE/OCS
- PROPOSED STORM FES
- BITUMINOUS PAVEMENT
- ROCK RIPRAP, RANDOM CRUSHED
- CONCRETE
- WETLAND BUFFER
- WETLAND IMPACT AREA

WETLAND NOTES:

WETLAND BUFFER (CLASS 2): 30 FT AVERAGE (15 FT MIN.)
 WETLAND IMPACT AREA: 7,509 SF (0.172 AC)
 SITE SOILS: HSG TYPE C/D

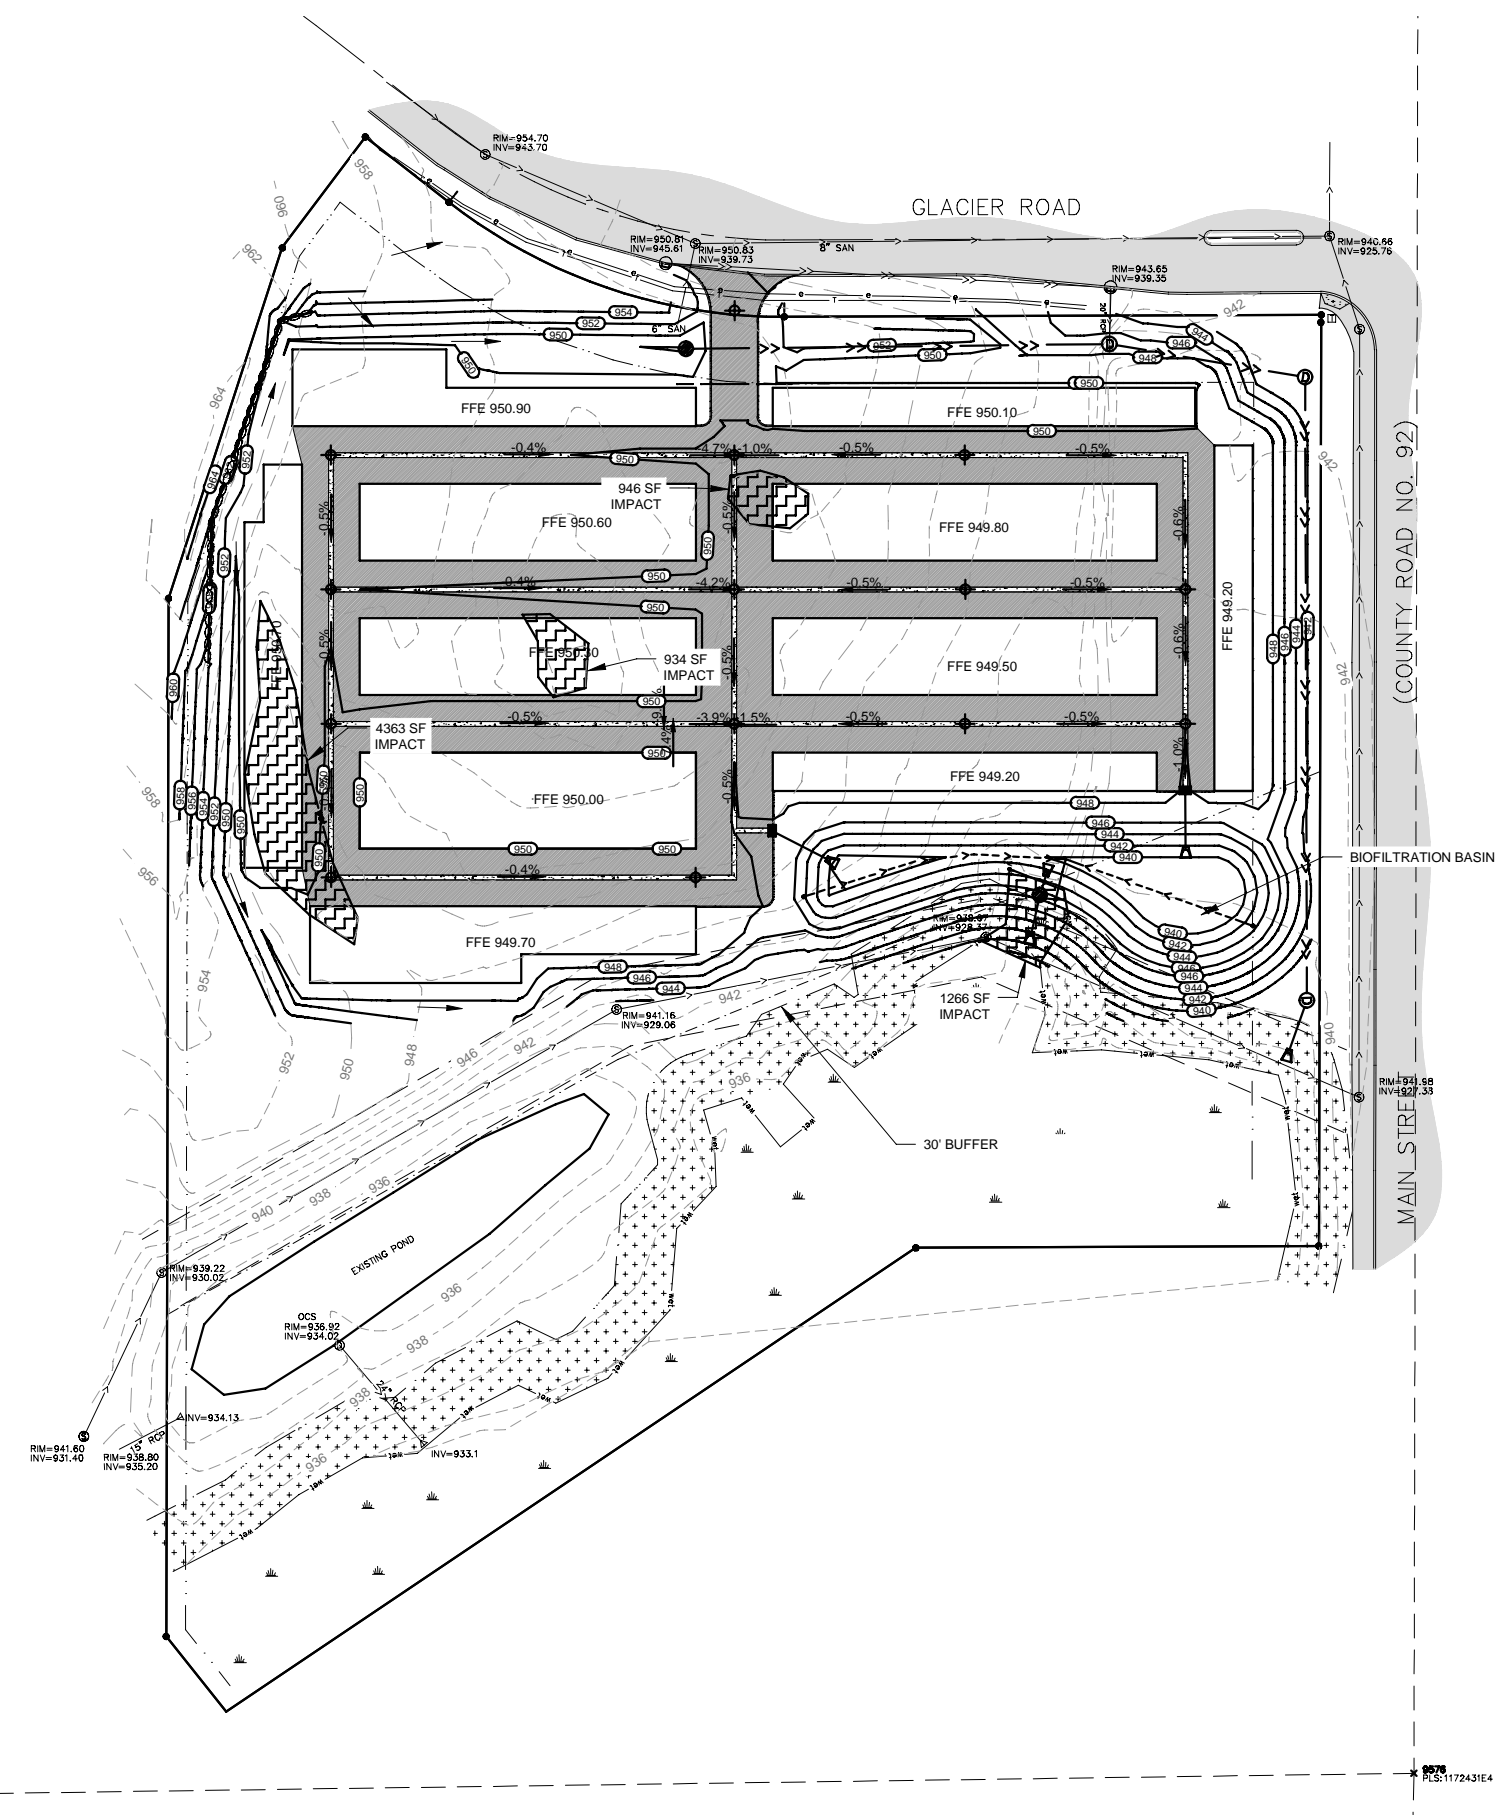

Print Date: 6/23/2020 10:03 AM
File Loc: C:\CM\Projects\1172431E4\1172431E4.dwg

CIVIL METHODS, INC.
 1551 Livingston Avenue, Suite 104
 West St. Paul, MN 55118
 o: 763.210.5713 | www.civilmethods.com

OWNER: **STATE STORAGE GROUP**
 WAYZATA, MN

TITLE: **WETLANDS AND BUFFER**
 GLACIER ROAD SELF STORAGE
 ST. BONIFACIUS, MN

SHEET NO:
W01